


NOTE:
- ANY TREES ADJACENT SKYLIGHTS TO BE PROTECTED DURING CONSTRUCTION & RETAINED
- ANY VEGETATION DAMAGED THROUGH CONSTRUCTION TO BE REPLACED AS THE ORIGINAL SPECIES

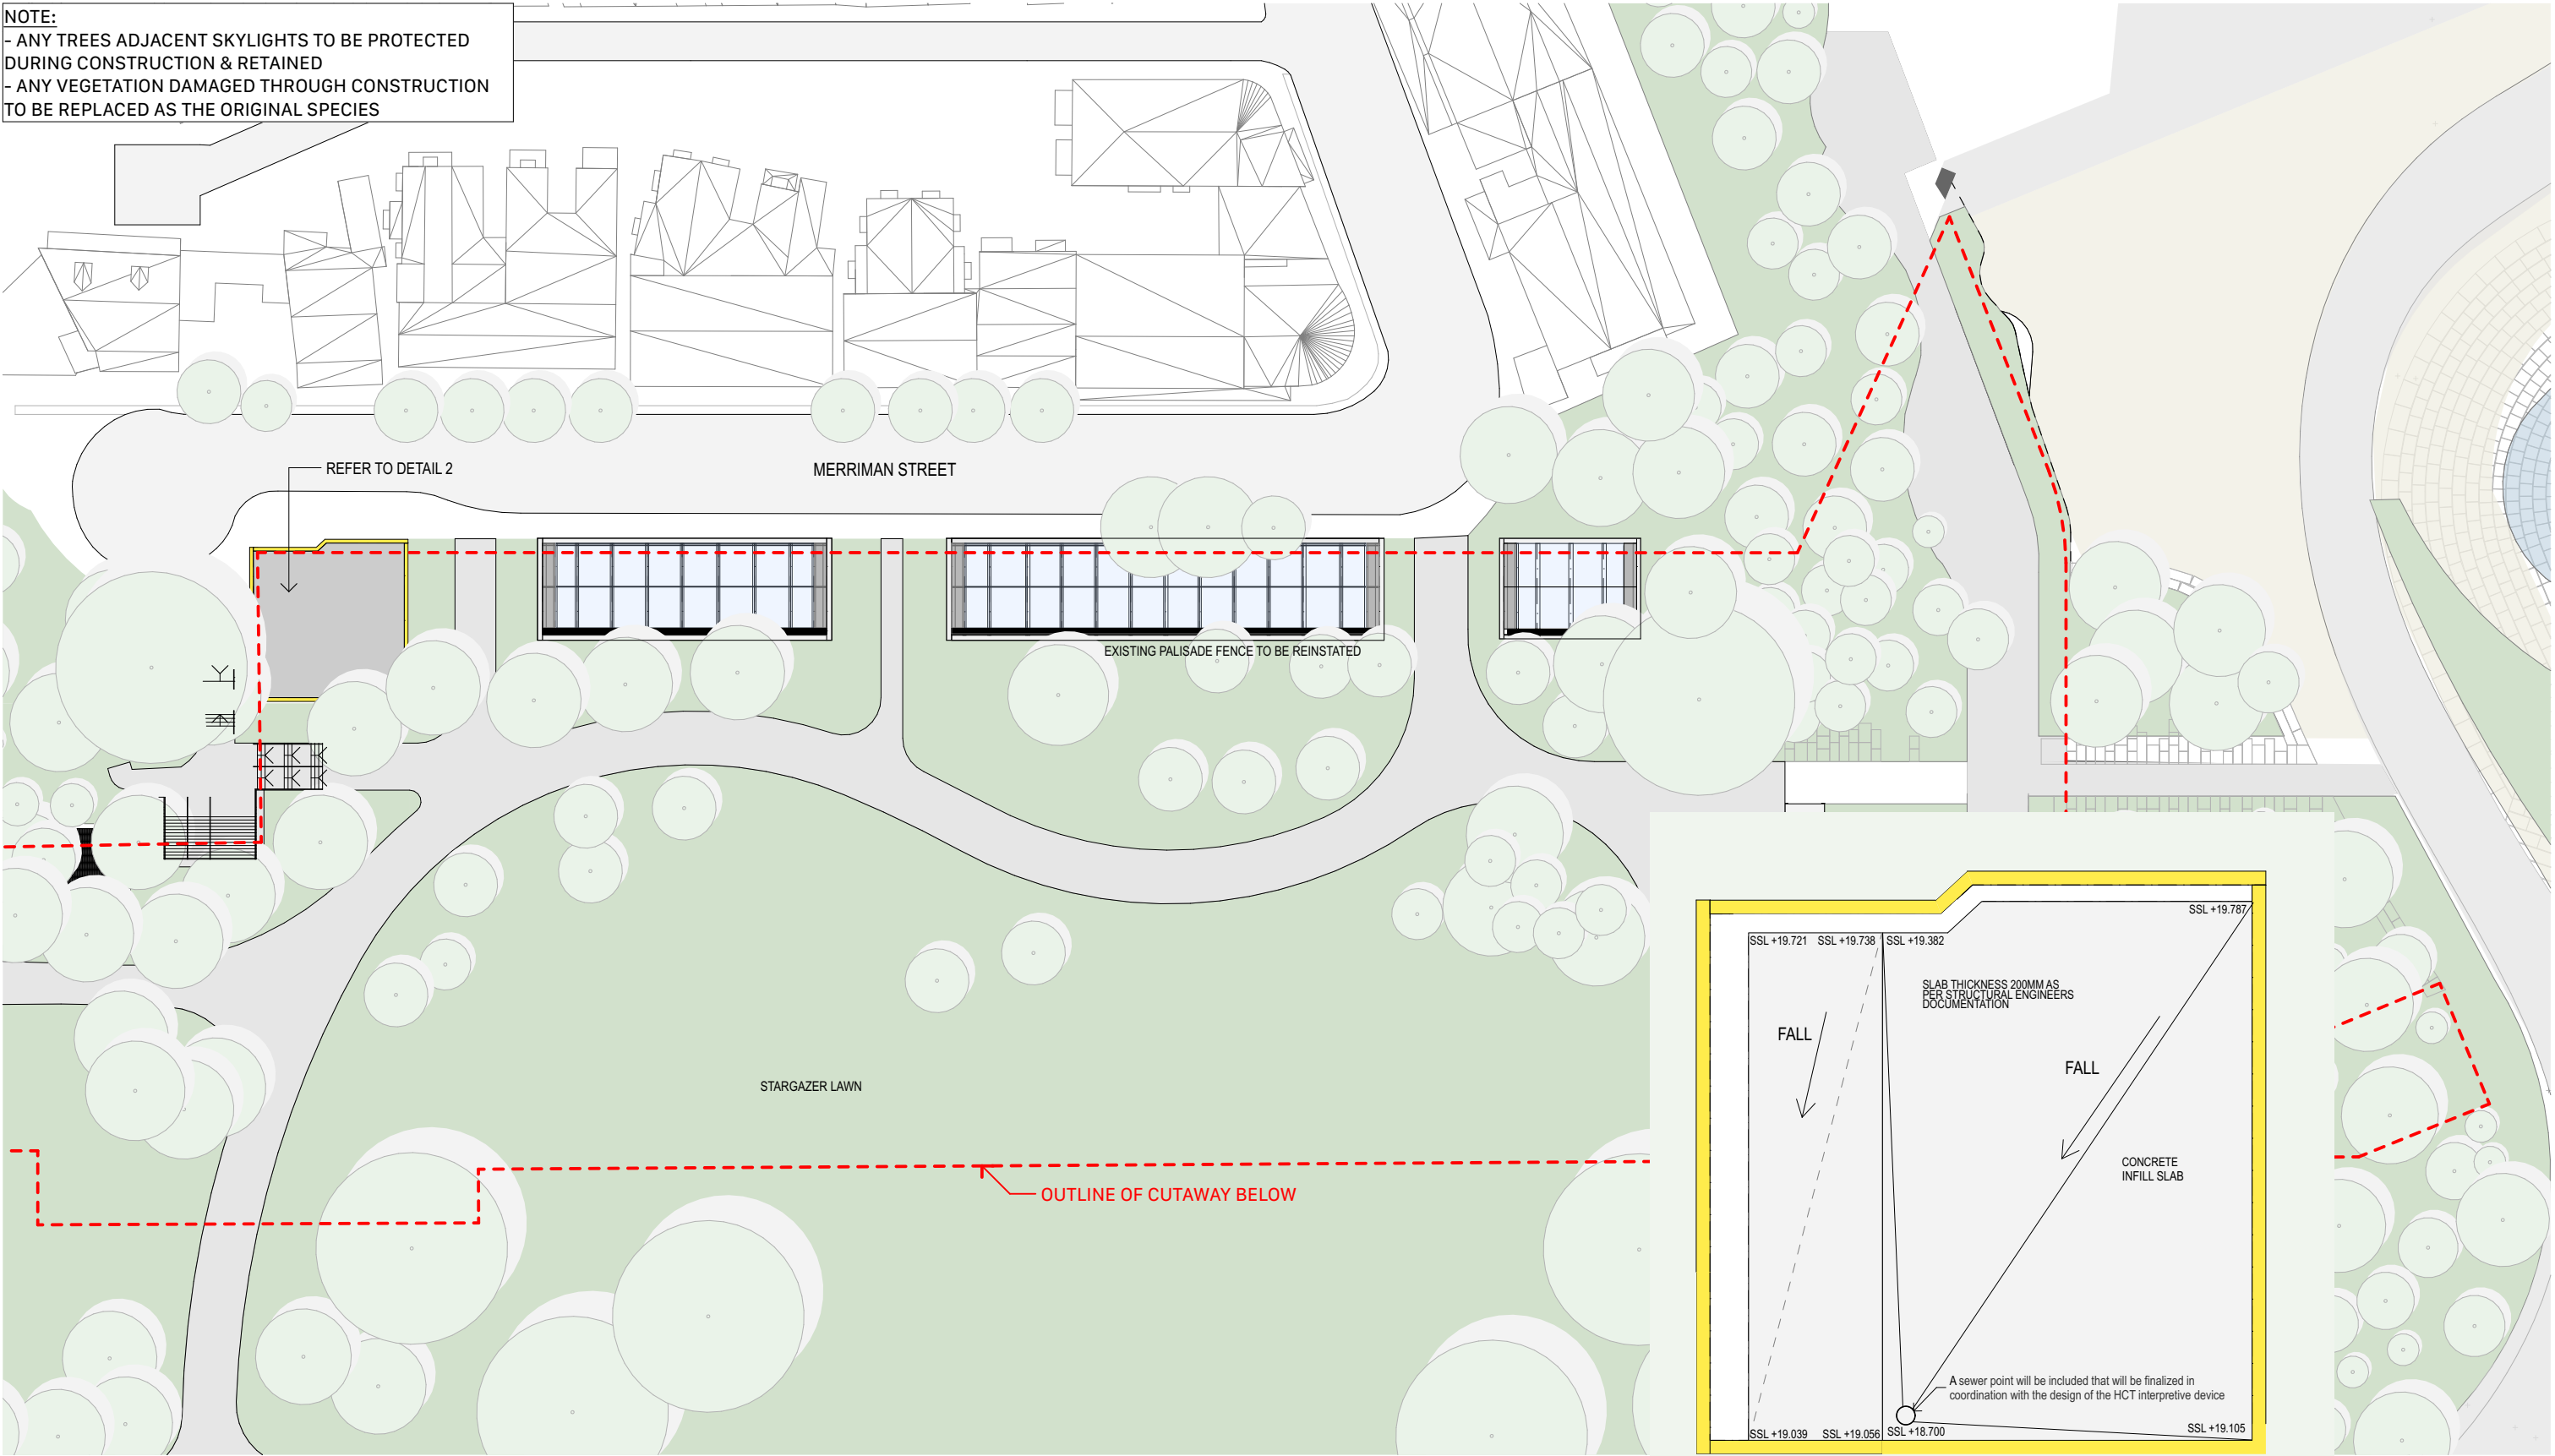

1 PLAN Roof
1:500

2 DETAIL Infill Slab

THE CUTAWAY
1 Merriman Str Barangaroo NSW 2000

Roof Plan
Condition A30 Submission

Scale
1:500 @ A3


Code
BCY

Sheet
20003


Rev
L — 27/09/24

0 5 10 20m




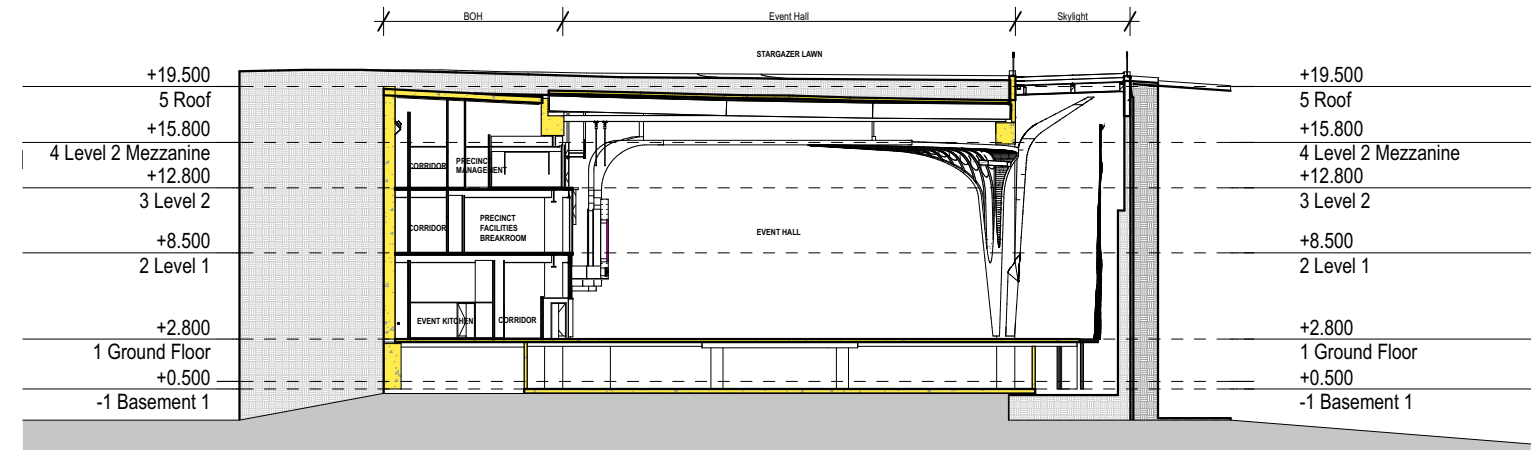

1 SECTION RTS - 01
1:500

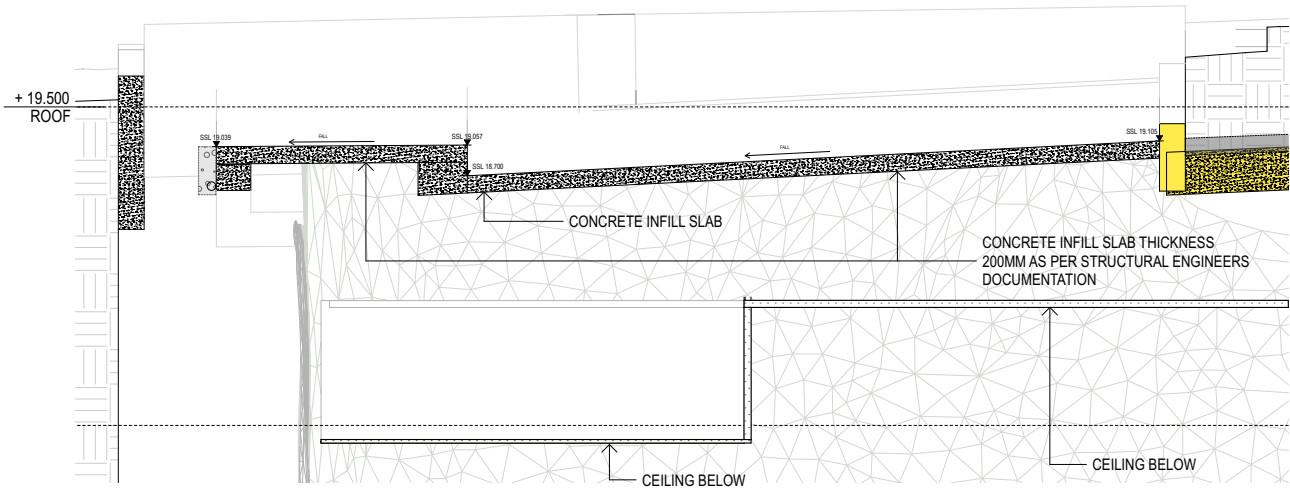

3 DETAIL CONCRETE INFILL SLAB SECTION

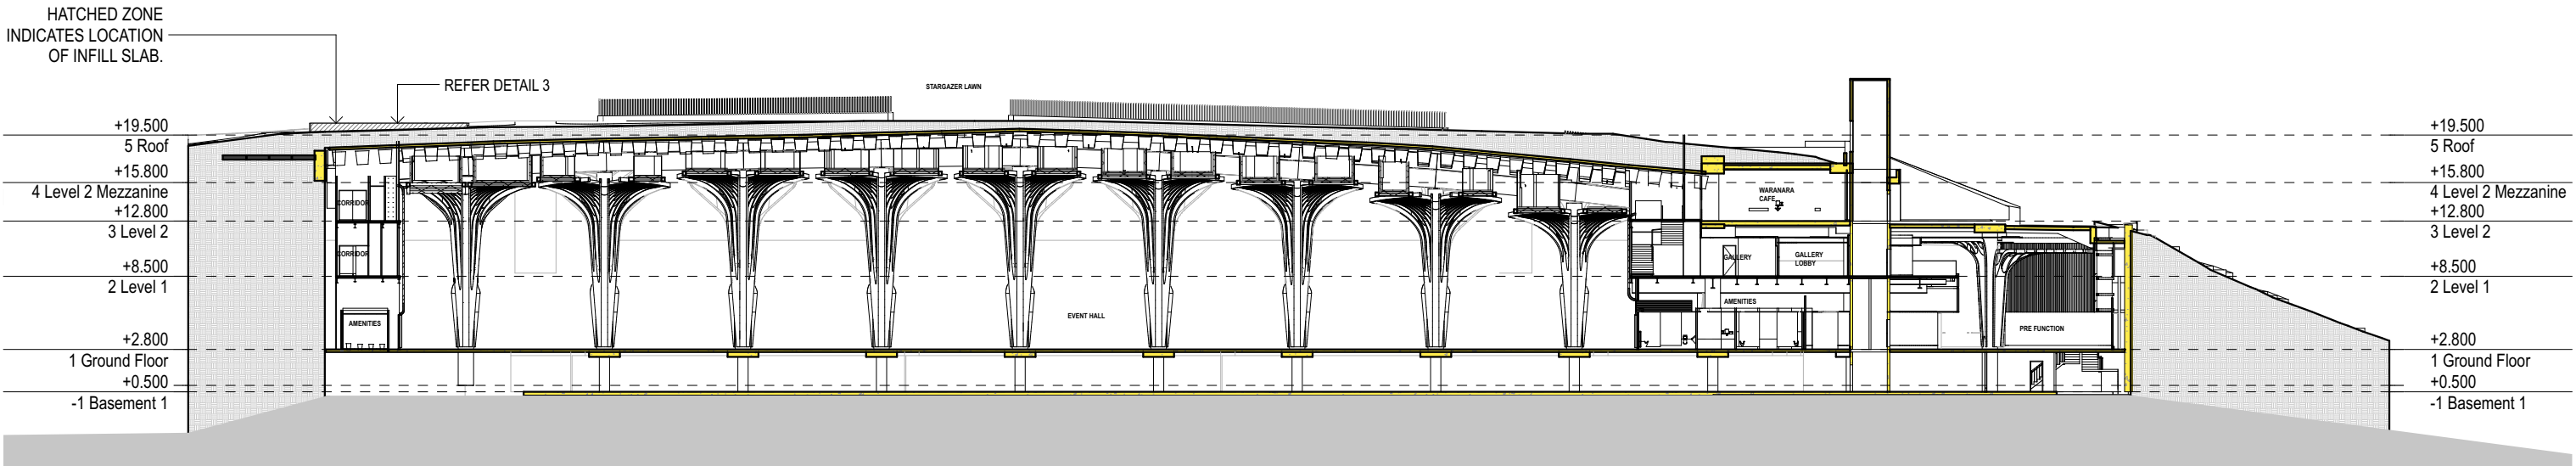

2 SECTION RTS - 02
1:500

THE CUTAWAY 1 Merriman Str Barangaroo NSW 2000	Sections 01 and 02 Condition A30 Submission	Scale 1:500 @ A3	Code BCY	Sheet 40000	Rev K — 27/09/24	0 5 10 20m	
---	--	---------------------	-------------	----------------	---------------------	------------	--